




Schnitt 1-1 M 1:250

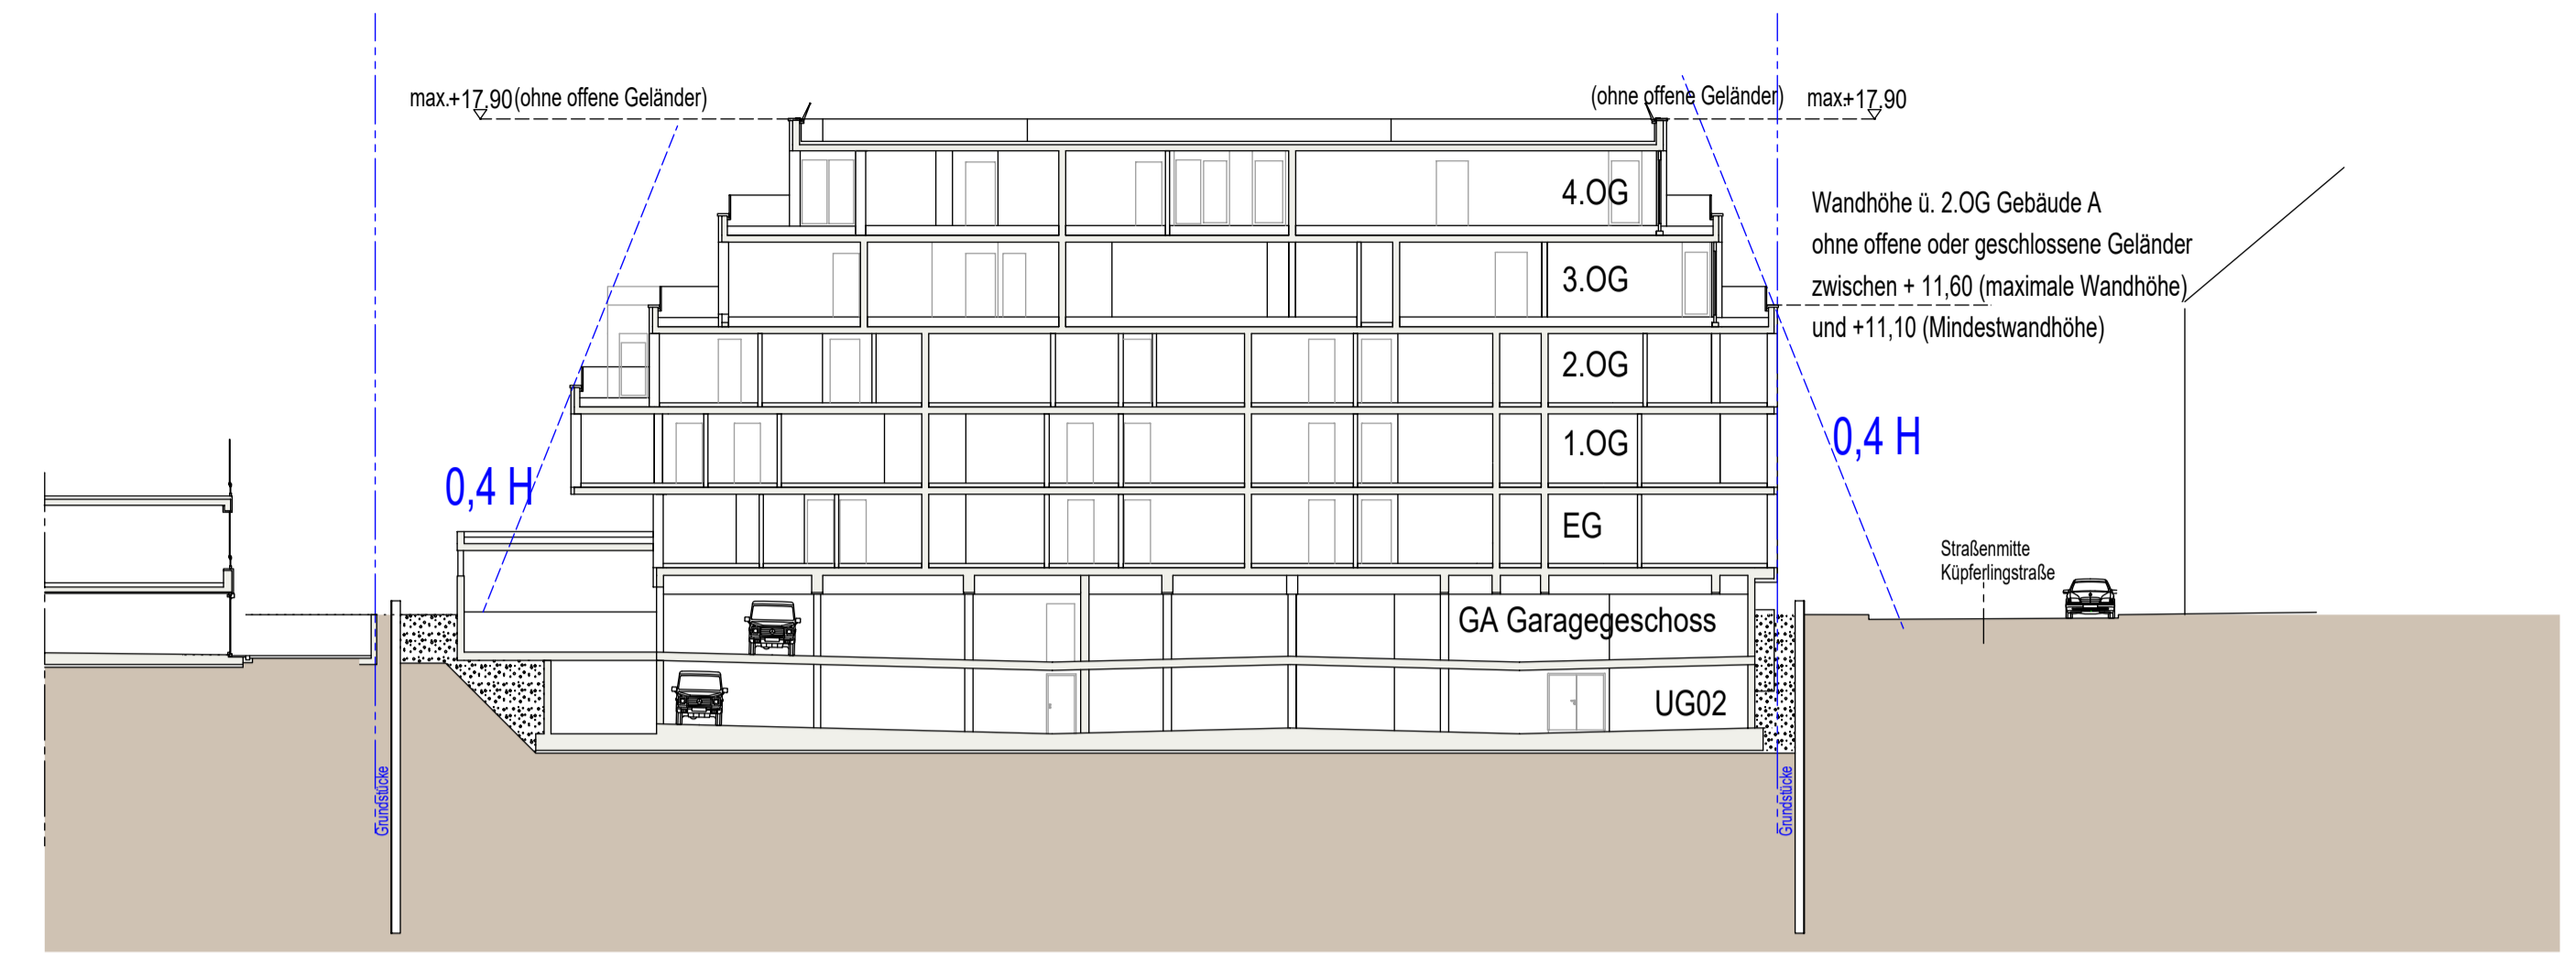


Schnitt 2-2 M 1:250

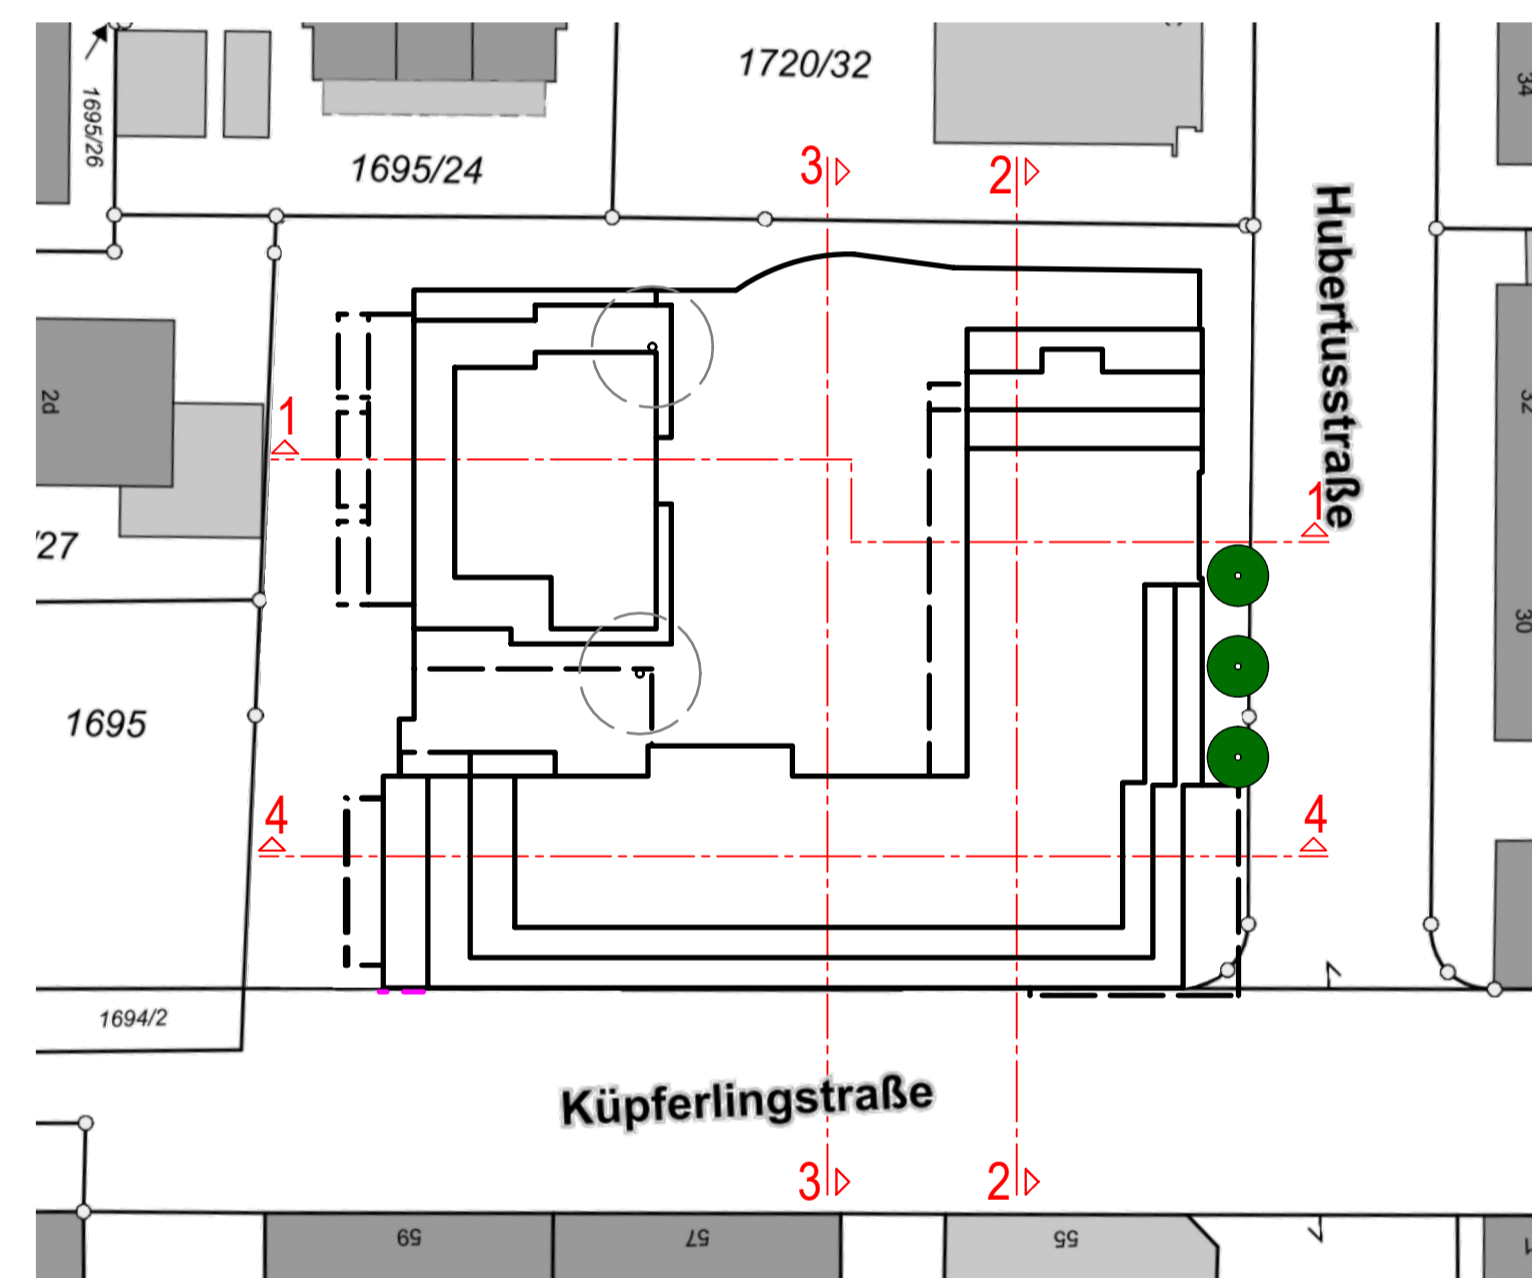

Lageplan mit Schnittlinien M 1:500

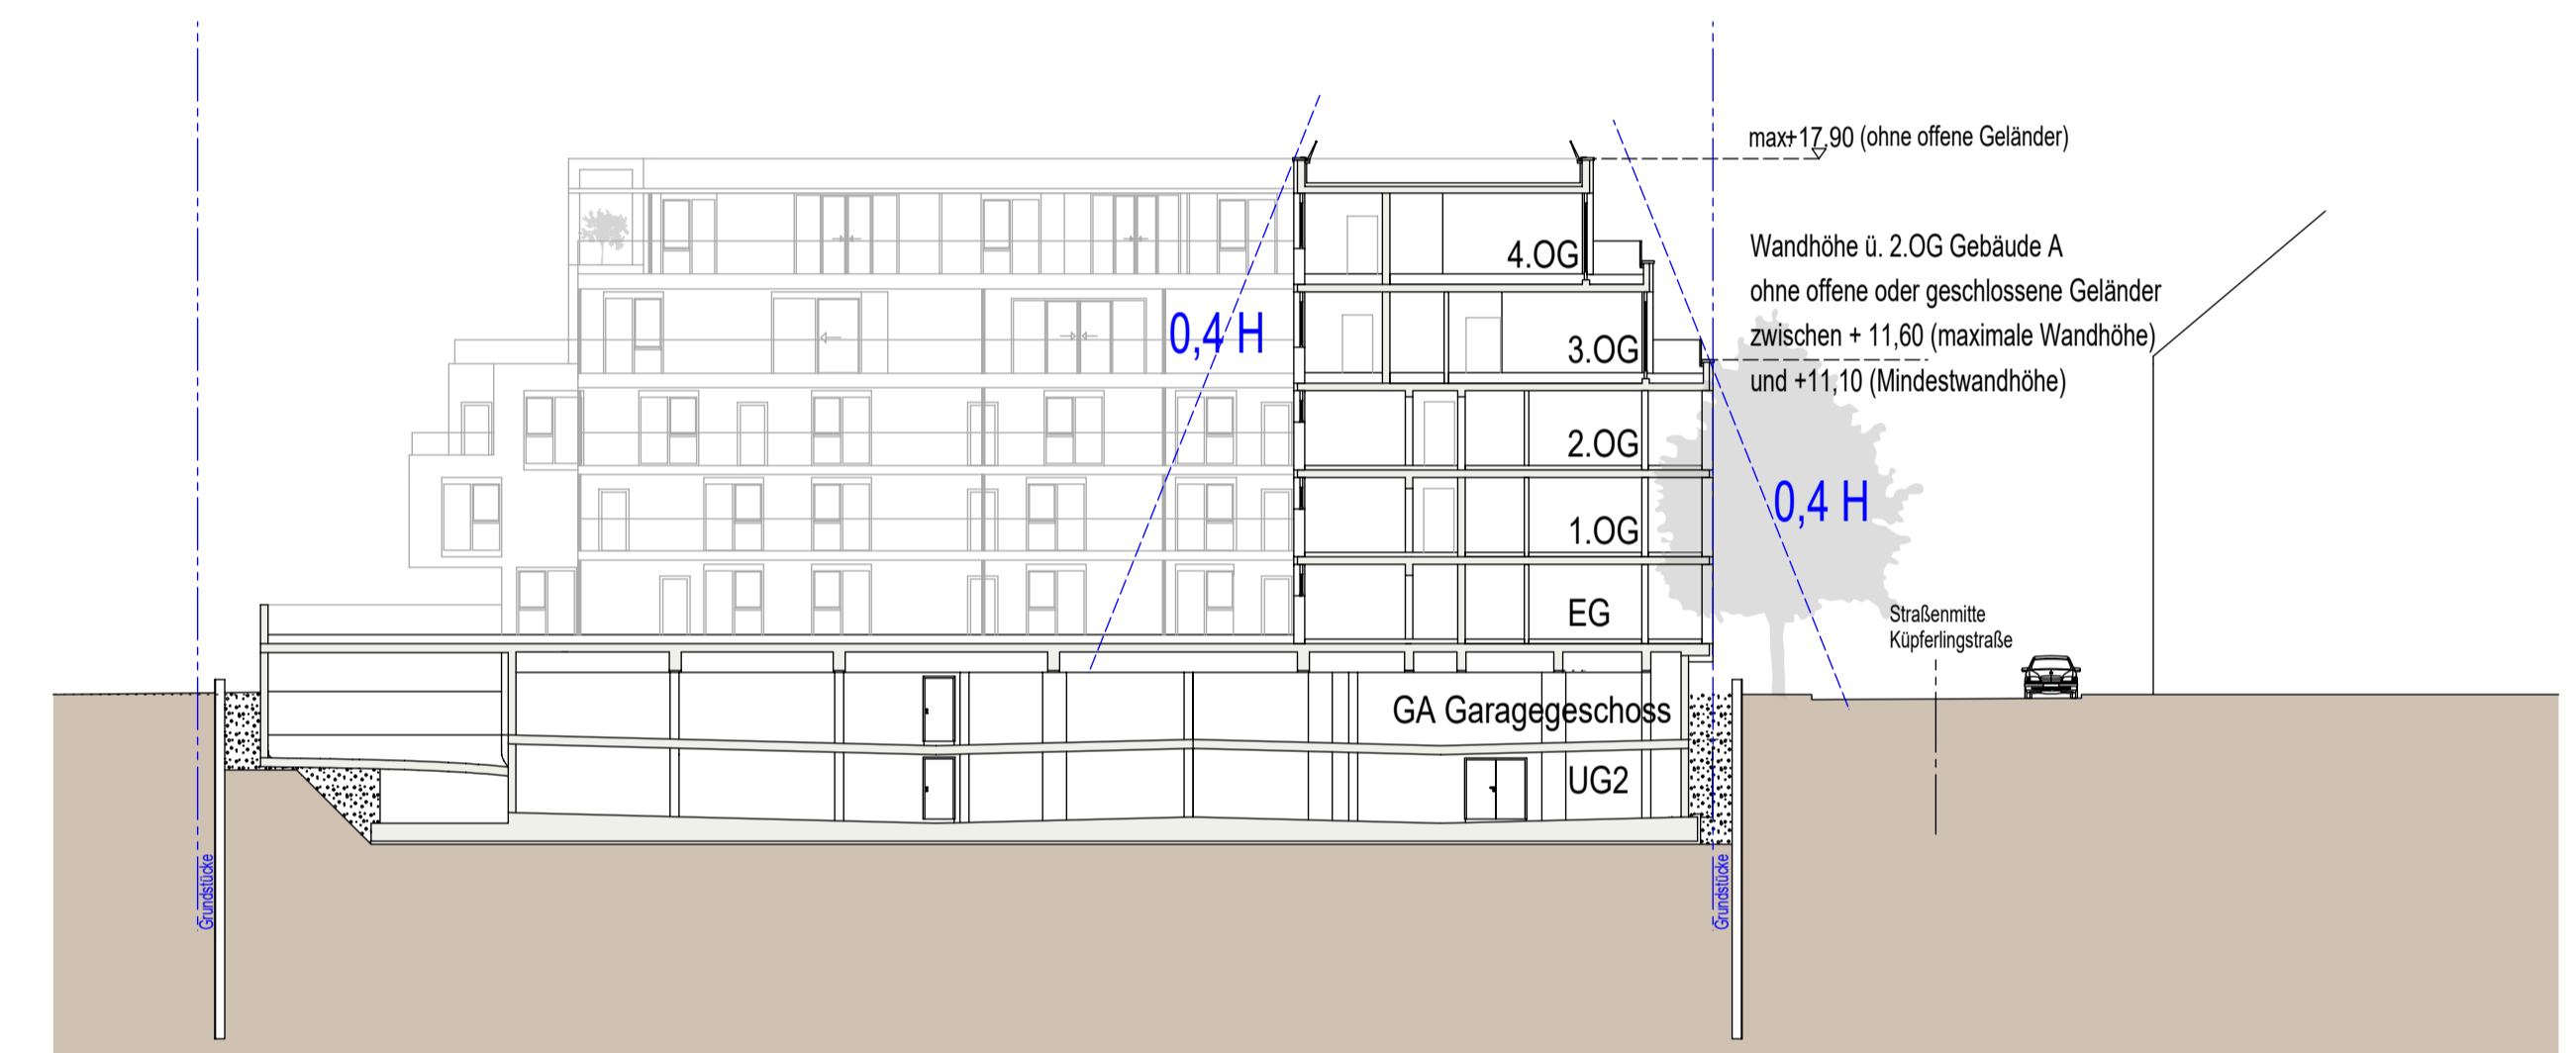

Schnitt 3-3 M 1:250

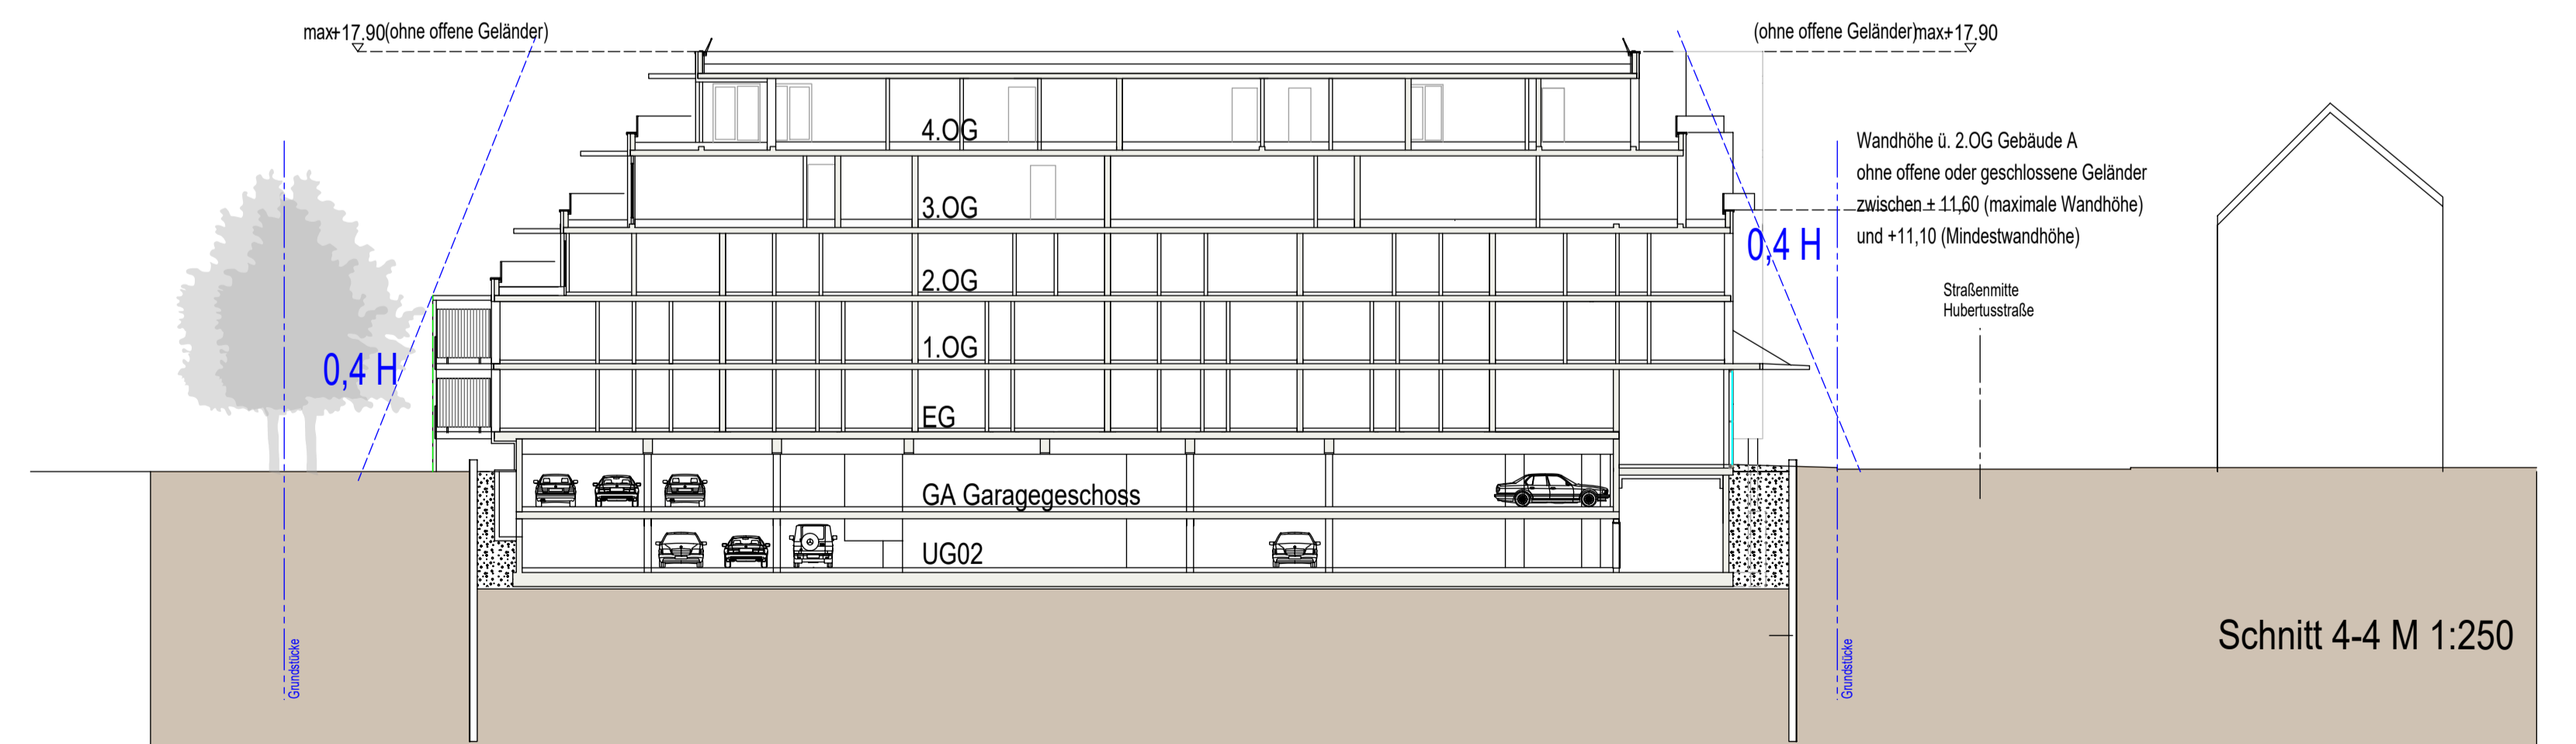

Schnitt 4-4 M 1:250